


FLOOR PLAN

Scale:1:100

Classroom: 2


Room Size : 9m x 8m

Teacher Office: 1

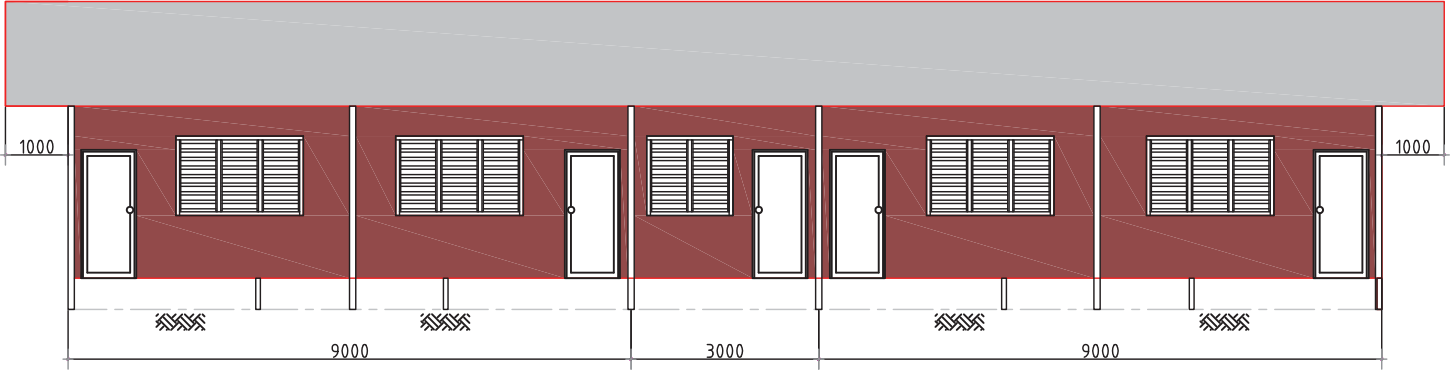


Front Elevation

Scale:1:100

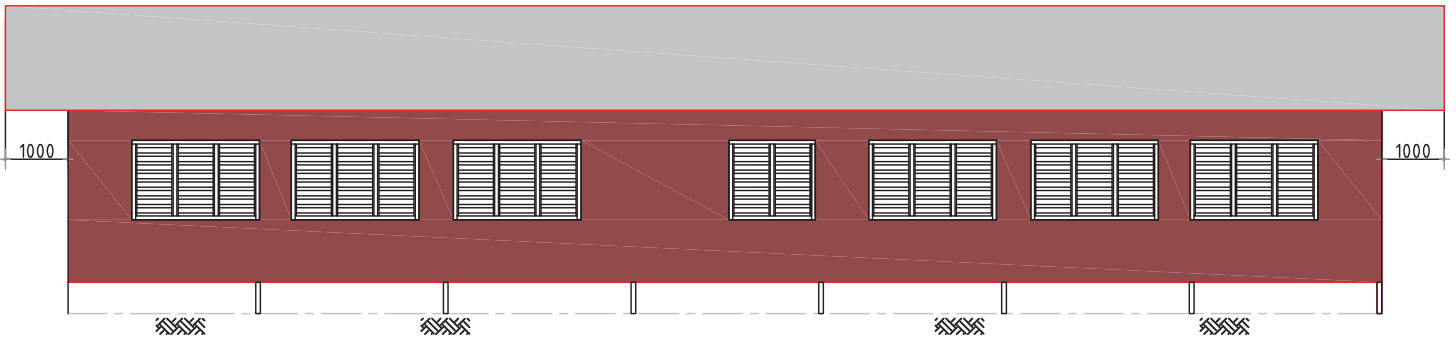


Rear Elevation

Scale:1:100

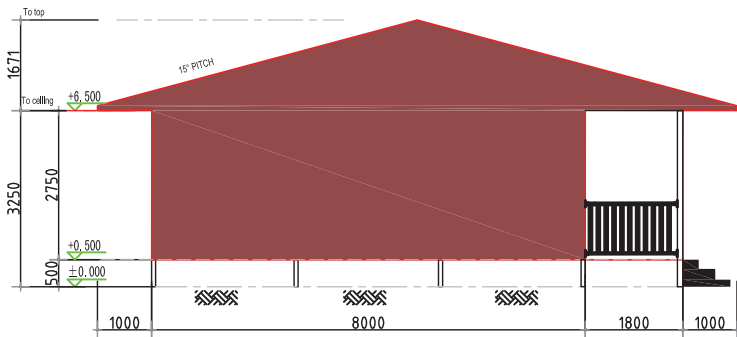

Left Elevation

Scale:1:100

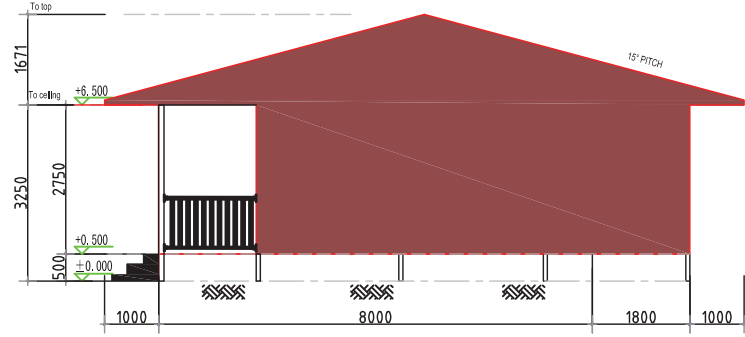

Left Elevation

Scale:1:100