

FLOOR PLAN

Scale:1:100


Classroom: 2

Room Size : 9m x 6.2m




Front Elevation

Scale:1:100

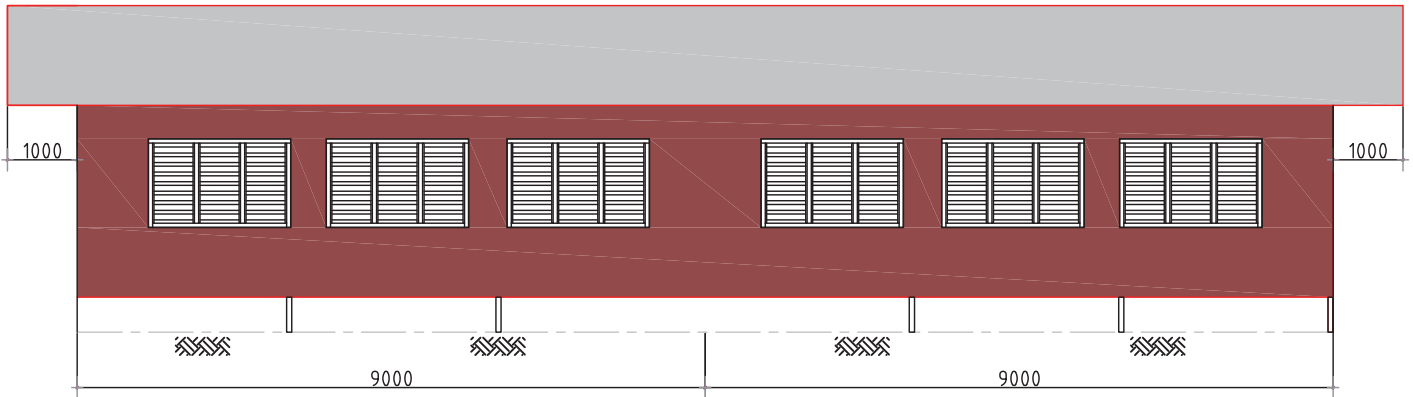


Rear Elevation

Scale:1:100

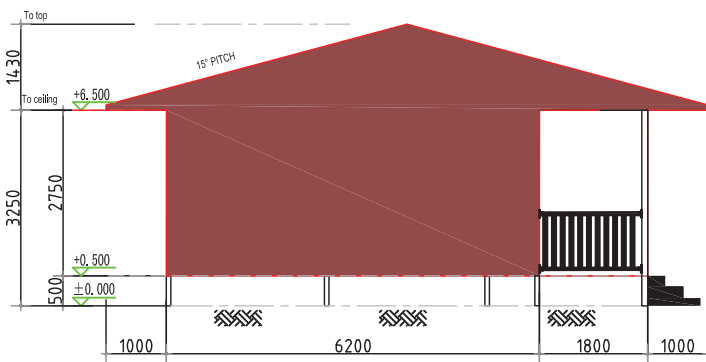

Left Elevation

Scale:1:100

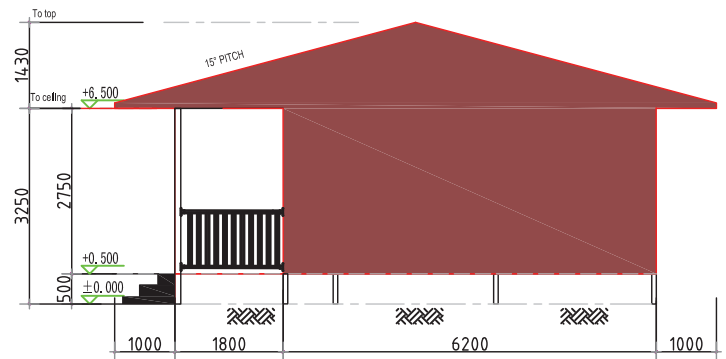

Left Elevation

Scale:1:100