


GF

Classroom: 4

Room Size : 9m x 8m


Store: 1

Teacher Office: 2

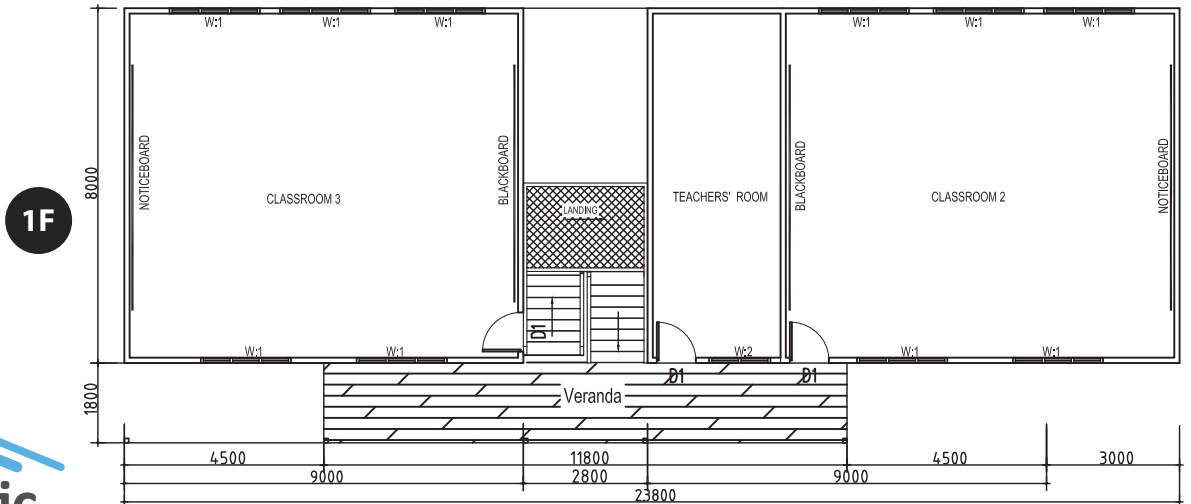


1F




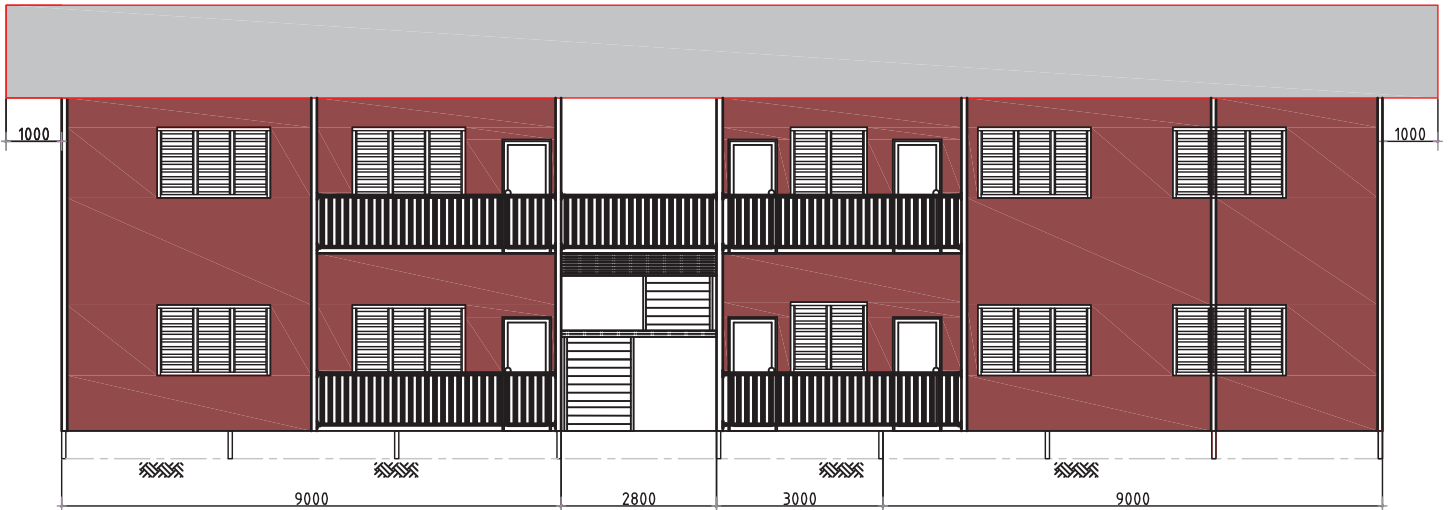


Front Elevation
Scale:1:100

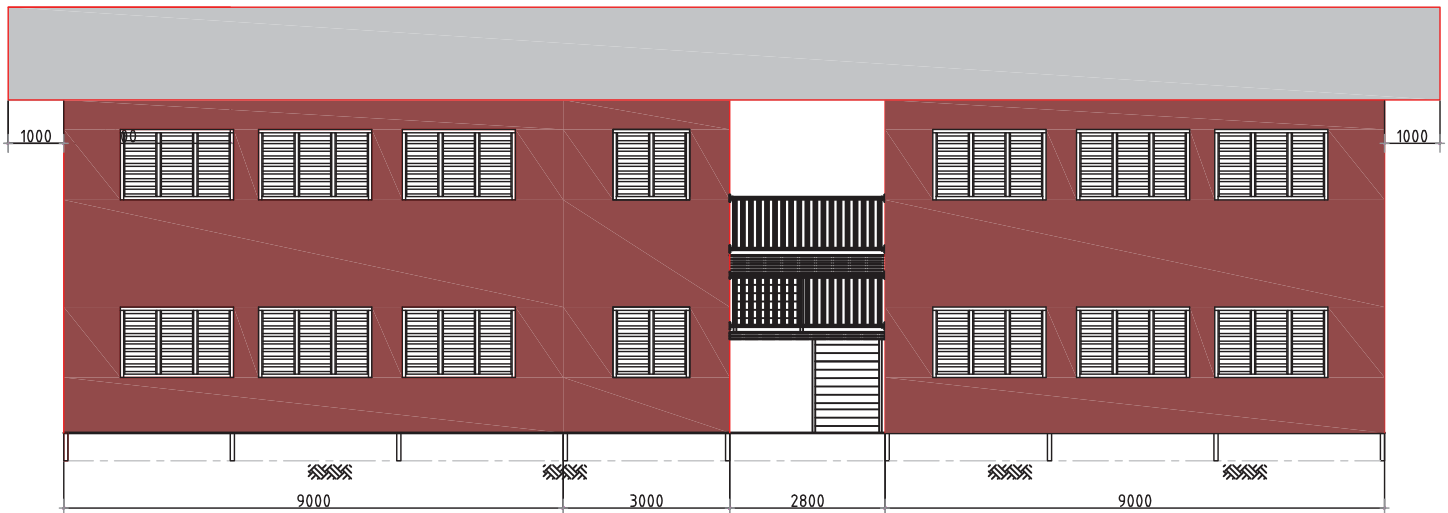

Rear Elevation
Scale:1:100

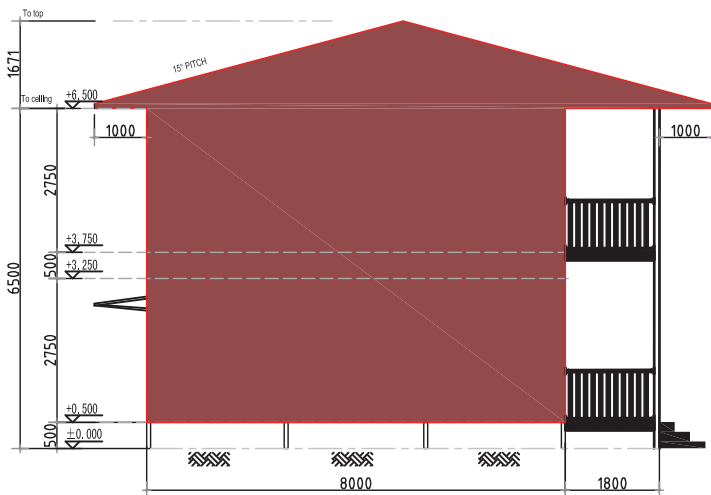

Left Elevation
Scale:1:100

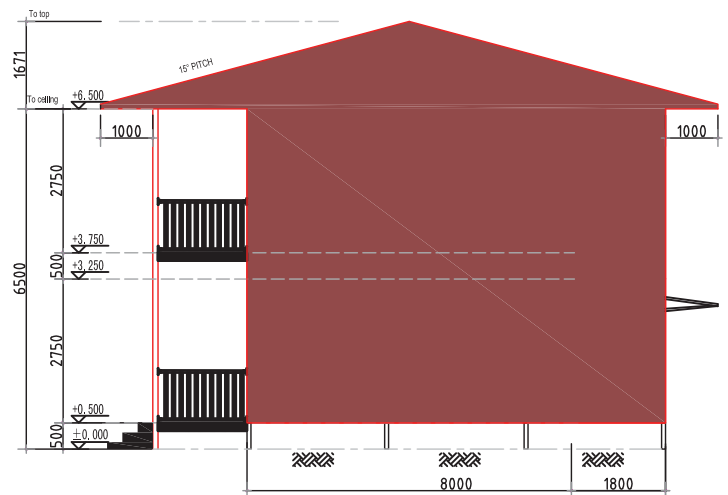

Right Elevation
Scale:1:100