


**Rooms: 4**

**Room Size: 9m x 8m**


**GF**

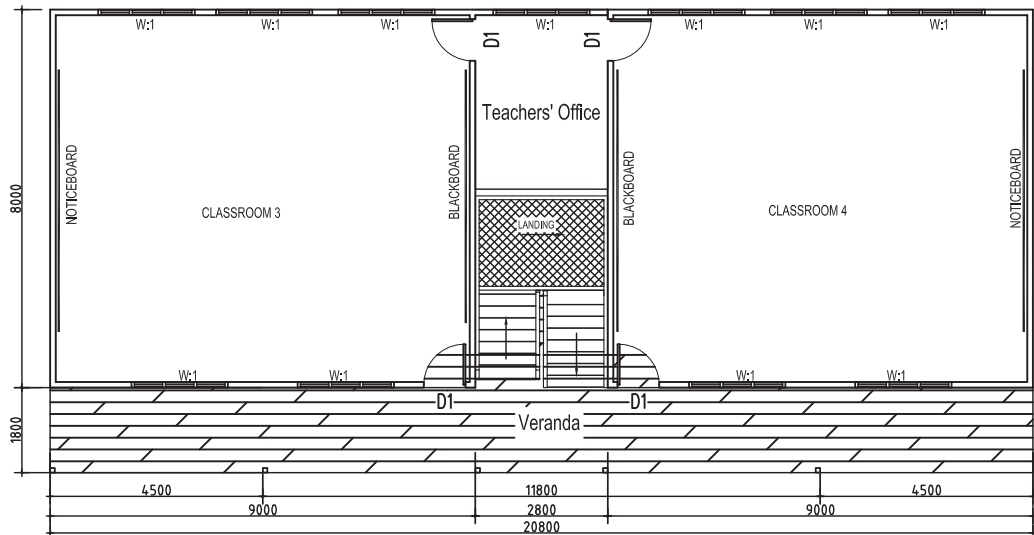


**1F**




Front Elevation  
Scale:1:100

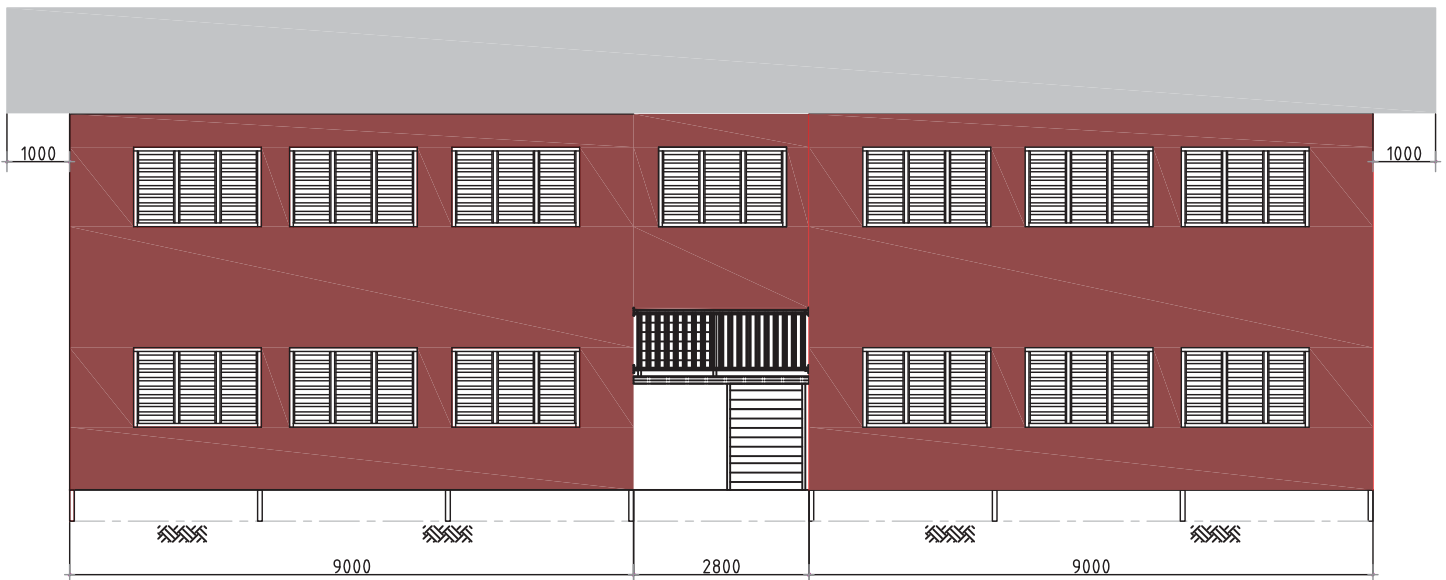

Rear Elevation  
Scale:1:100

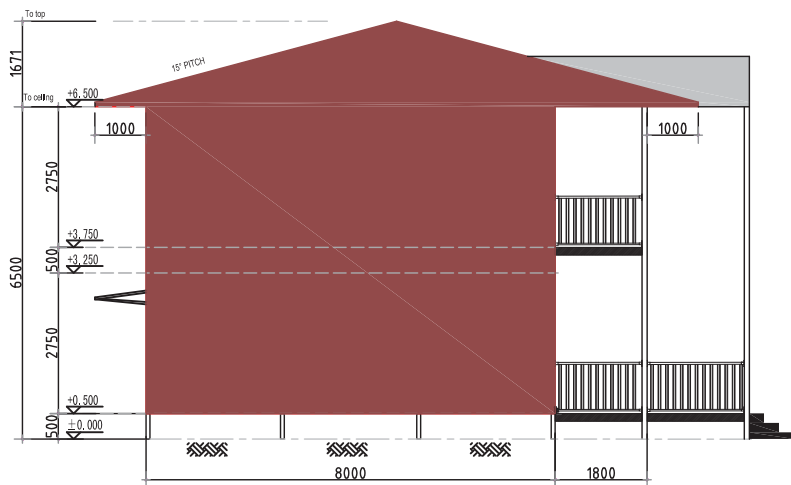

Left Elevation  
Scale:1:100

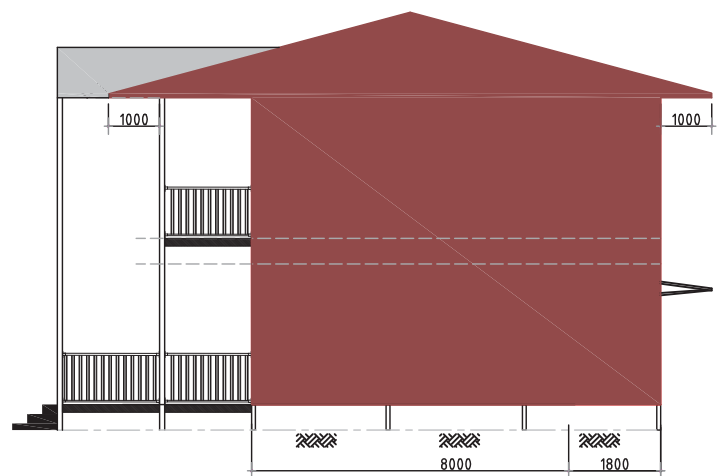

Right Elevation  
Scale:1:100