


Deputy Principal: 2


Computer Lab : 1

Principal Office: 1


Toilet: 4

Store : 3

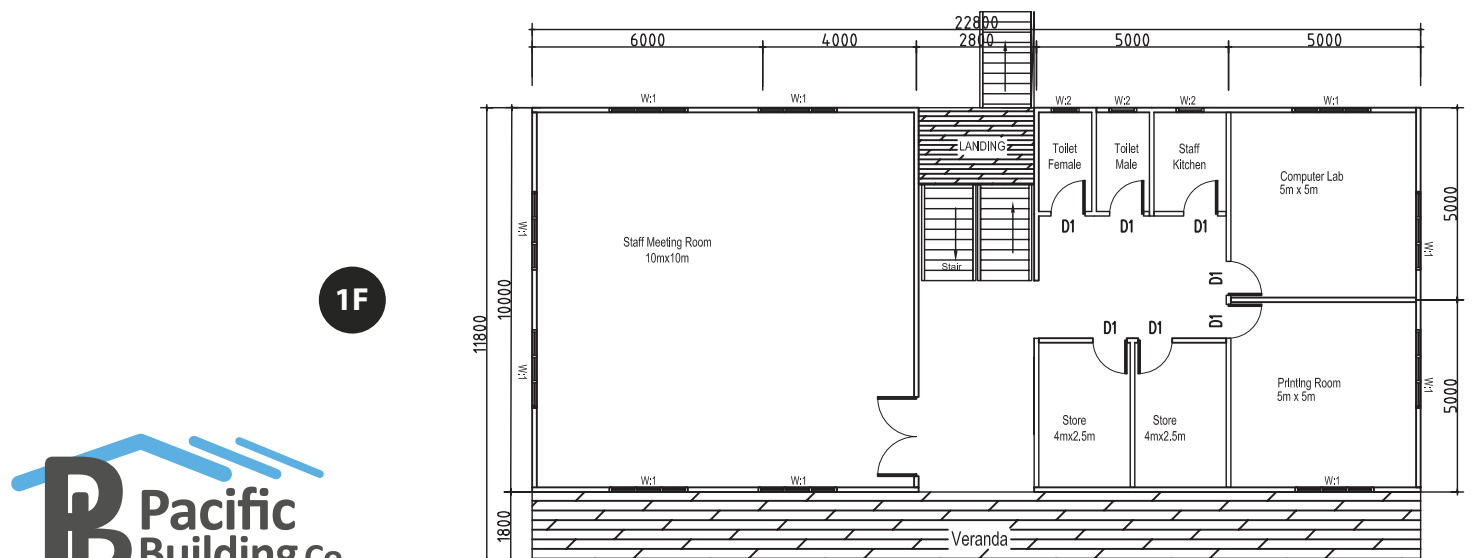


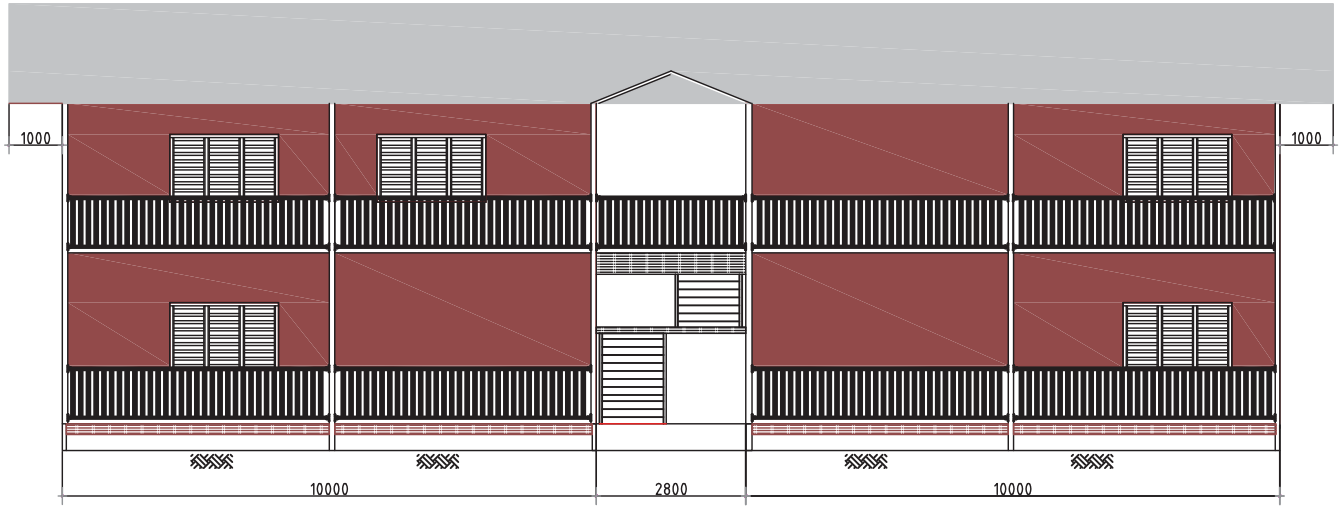


Front Elevation
Scale:1:100

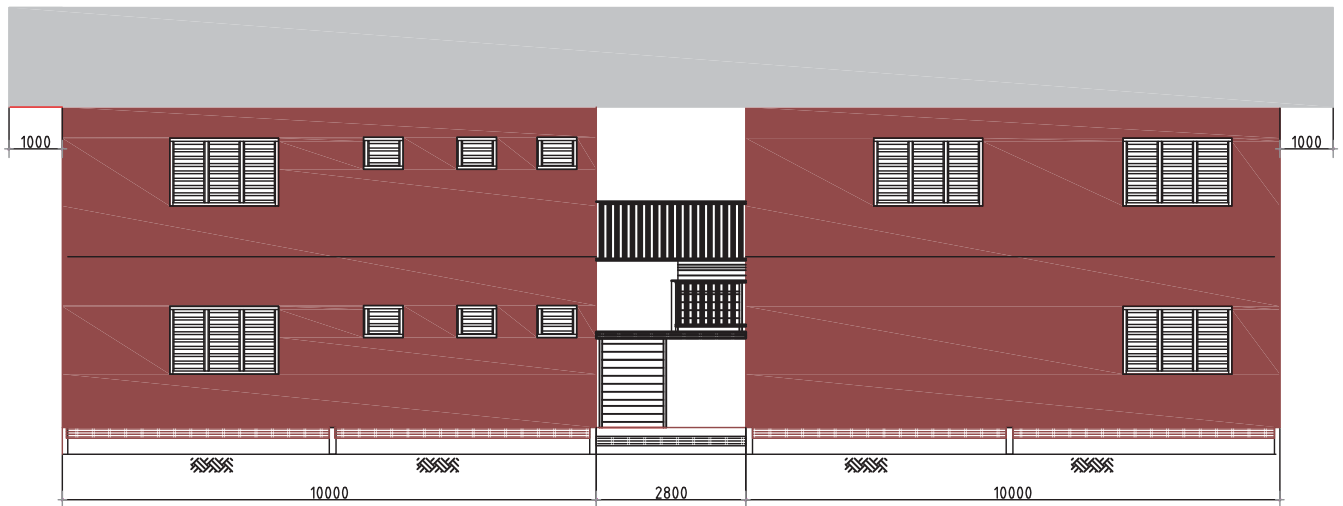

Rear Elevation
Scale:1:100

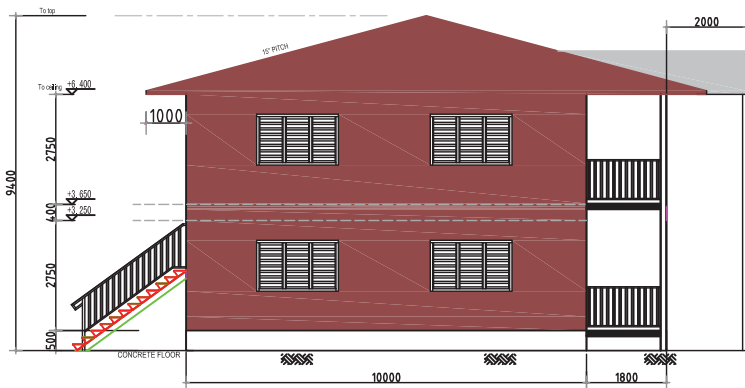

Left Elevation
Scale:1:100

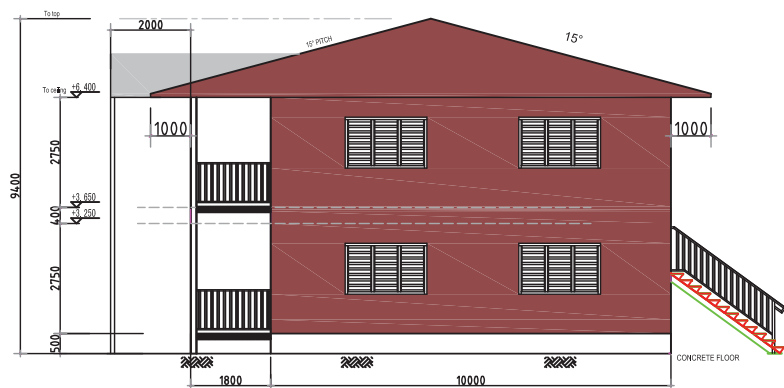

Right Elevation
Scale:1:100