


Lodge D24 30

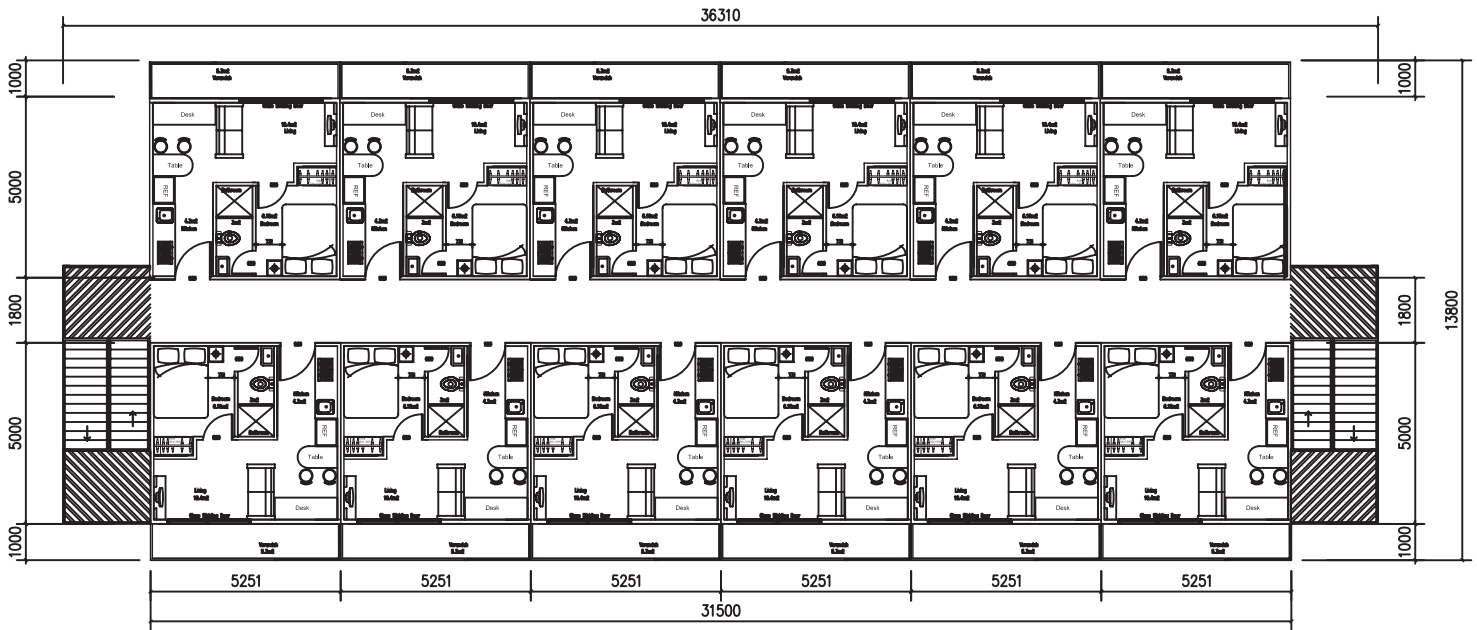

FLOOR PLAN
SCALE 1:100

Rooms: 24

Room Size: 5.25m x 6m

Bathroom: 24