



# Lodge 32R




## LODGES

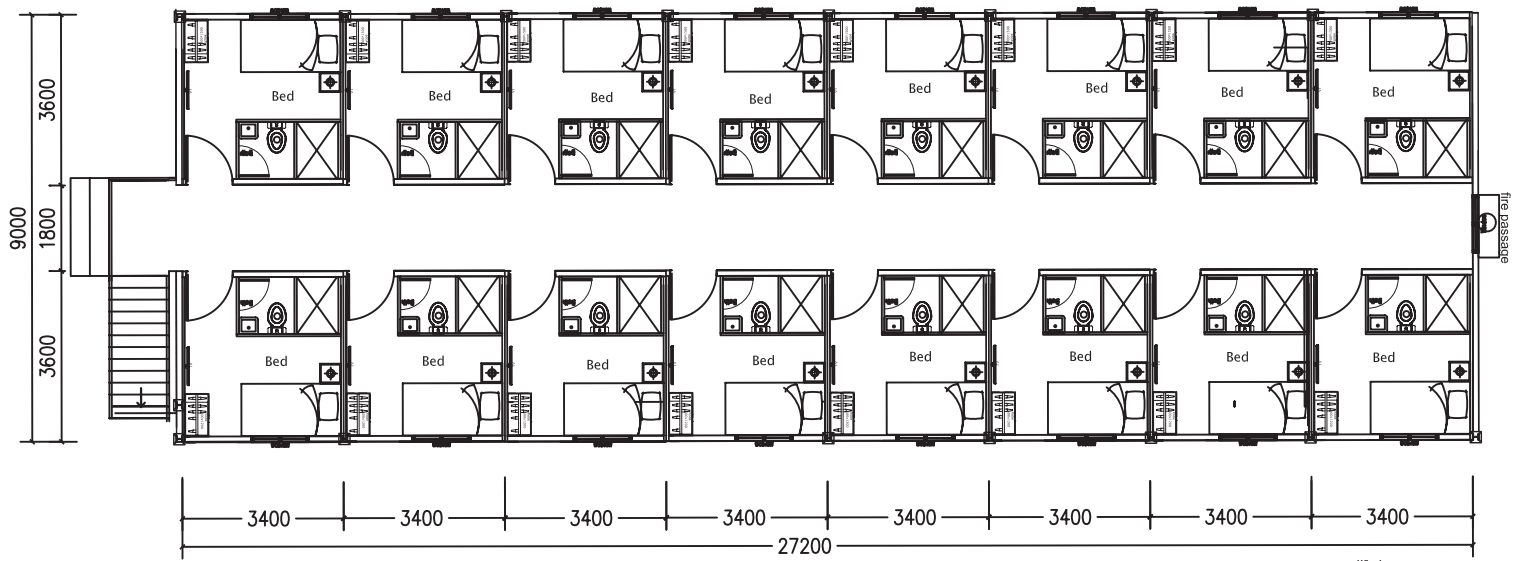


FLOOR PLAN  
SCALE 1:100

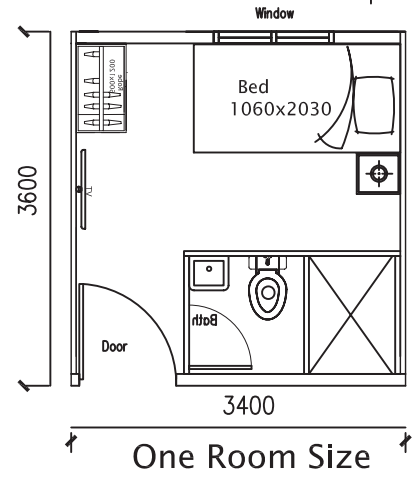

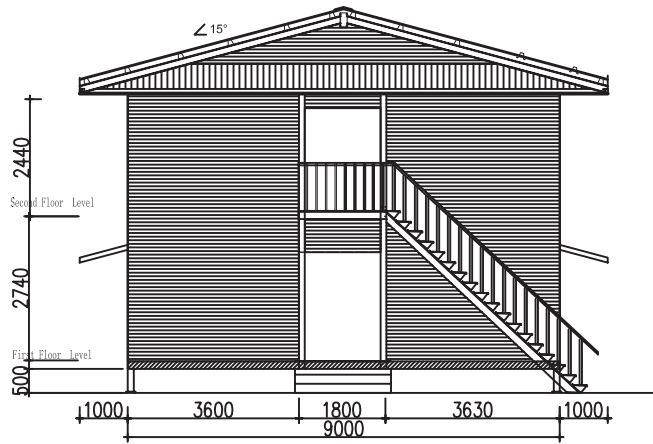

Gable - FRONT WALL  
SCALL 1:100

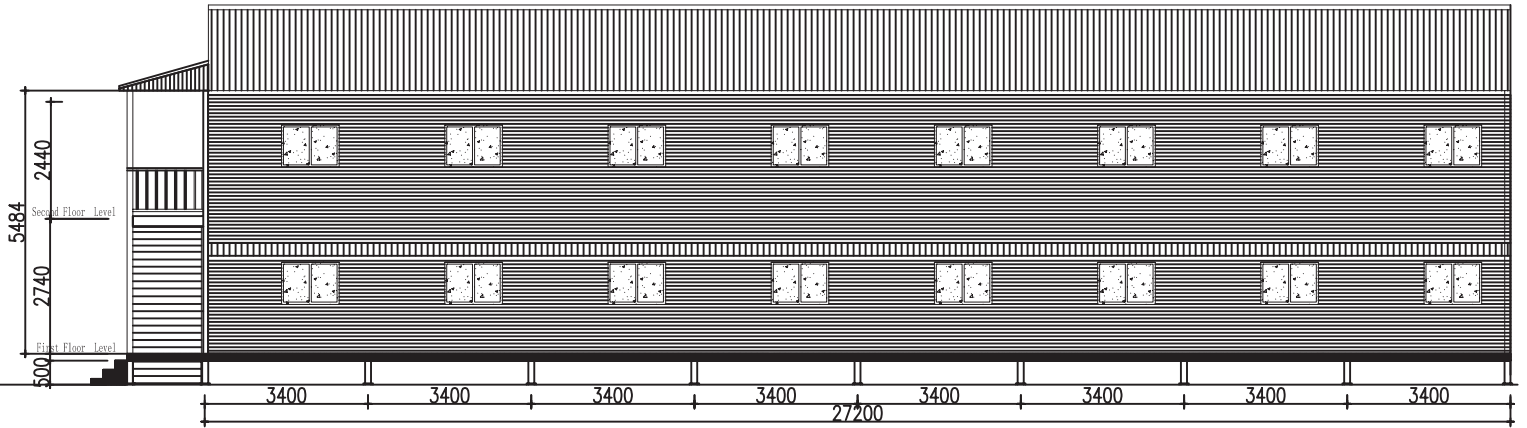

RIGHT SIDE WALL  
SCALL 1:100

