



- 3 BEDROOMS**
- 3 BATHROOM**
- 1 KITCHEN**
- TOTAL: 165 m²**

1F




GF

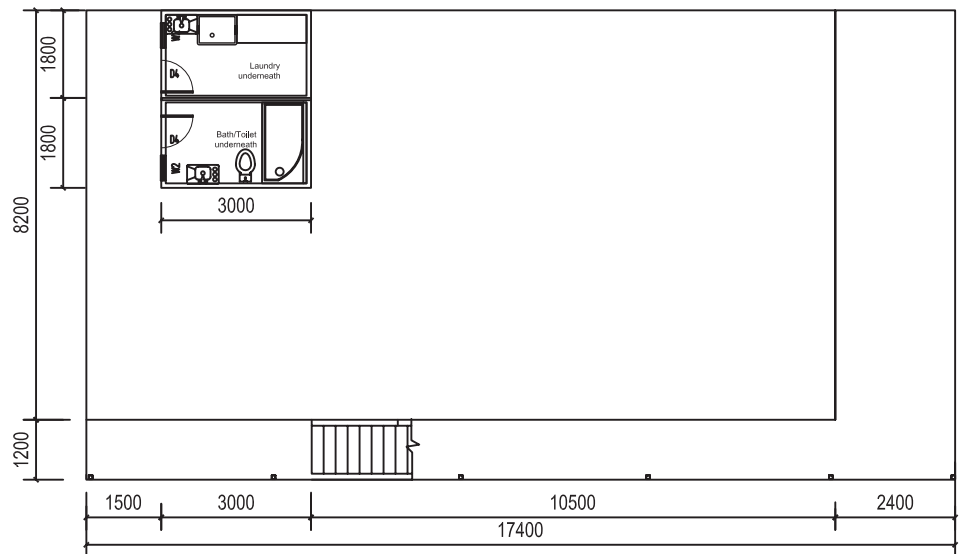


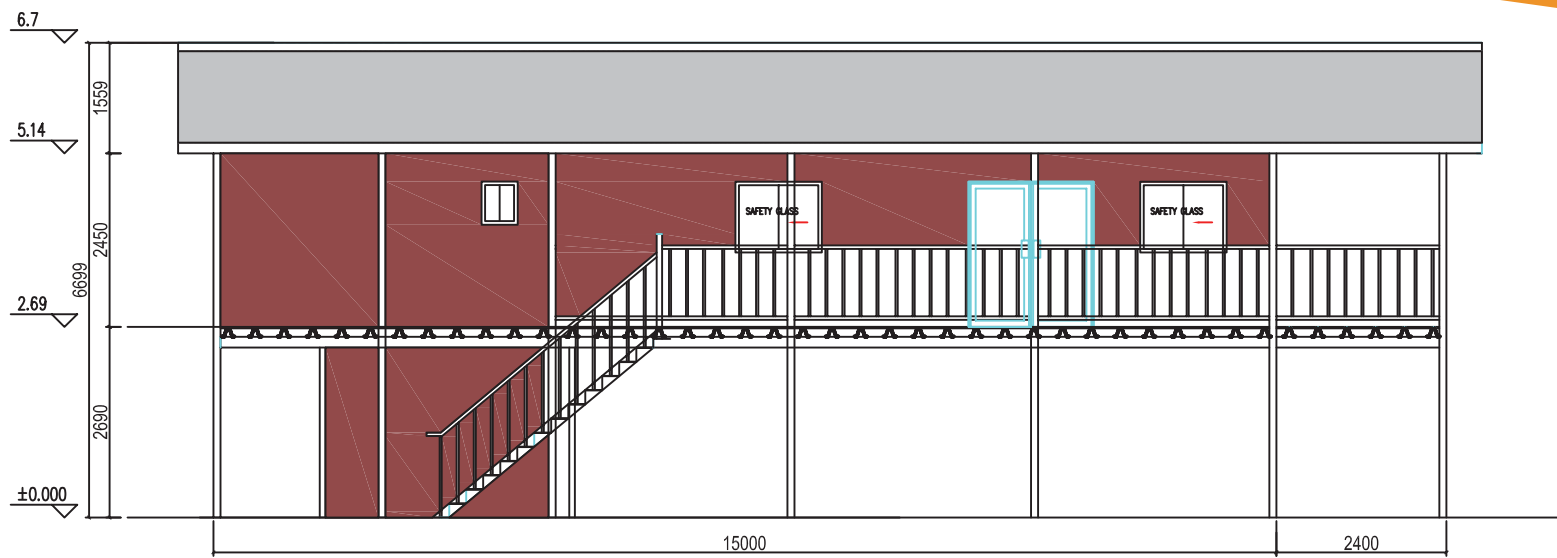


FRONT ELEVATION
SCALE 1:100

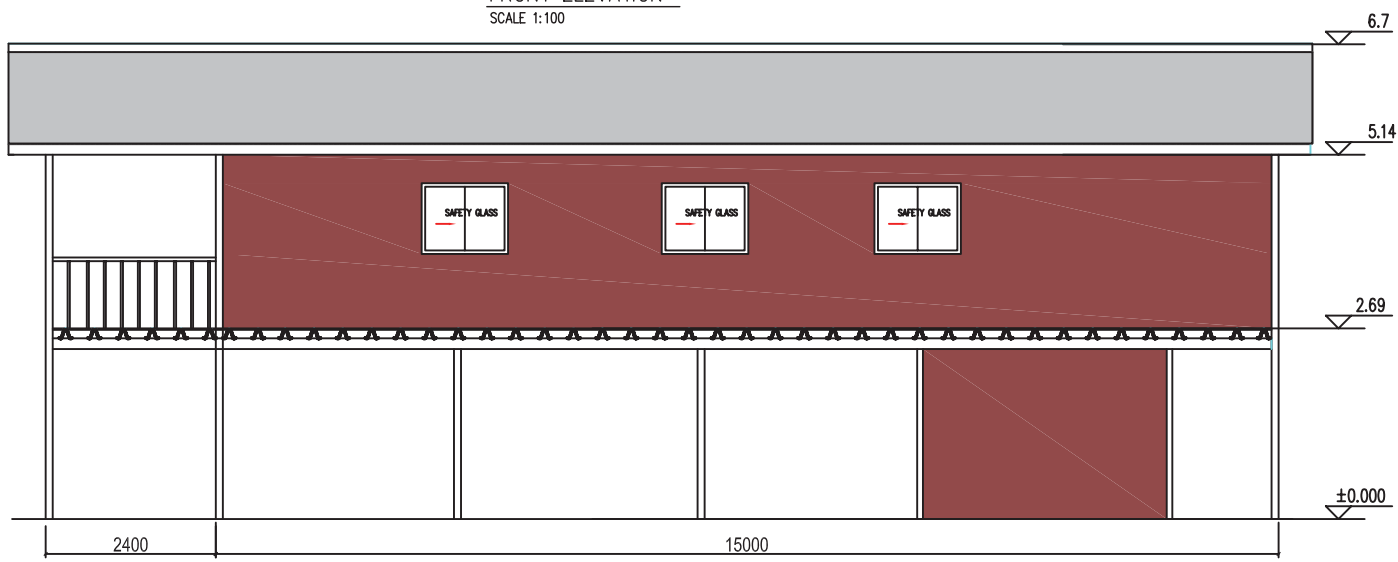

REAR ELEVATION
SCALE 1:100

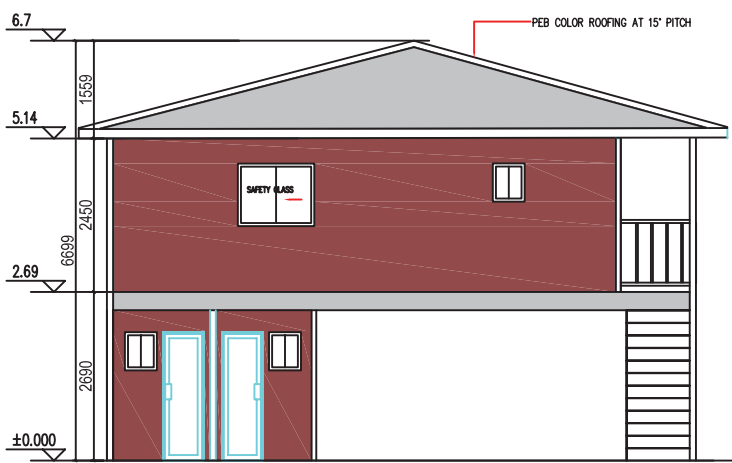

LEFT ELEVATION
SCALE 1:100

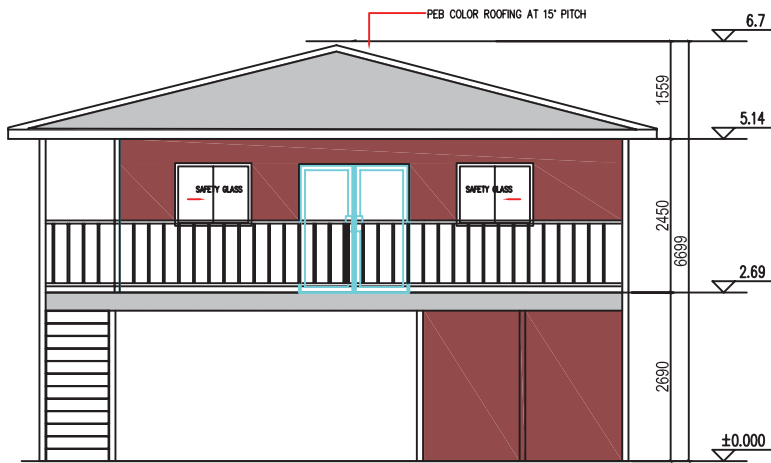

RIGHT ELEVATION
SCALE 1:100