
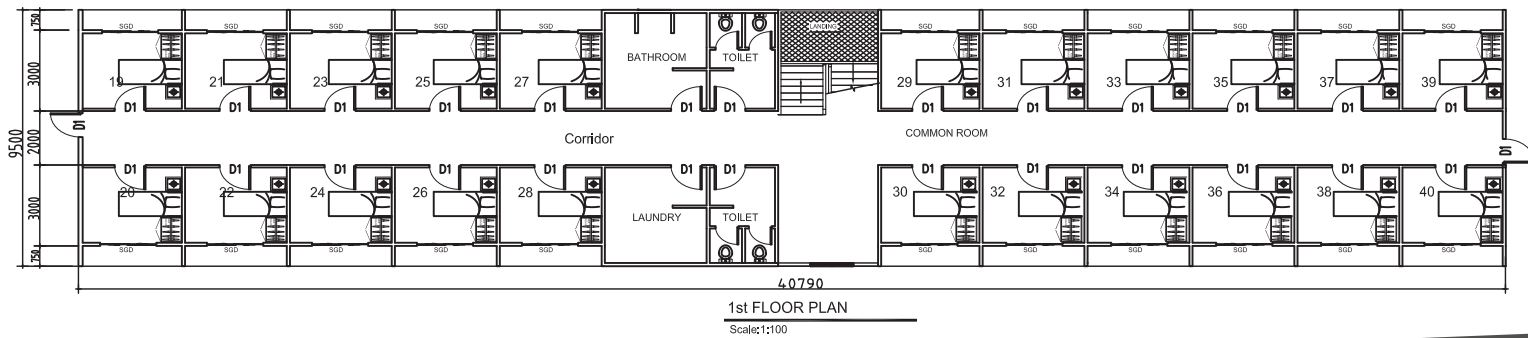


# Dormitory 40 Rooms

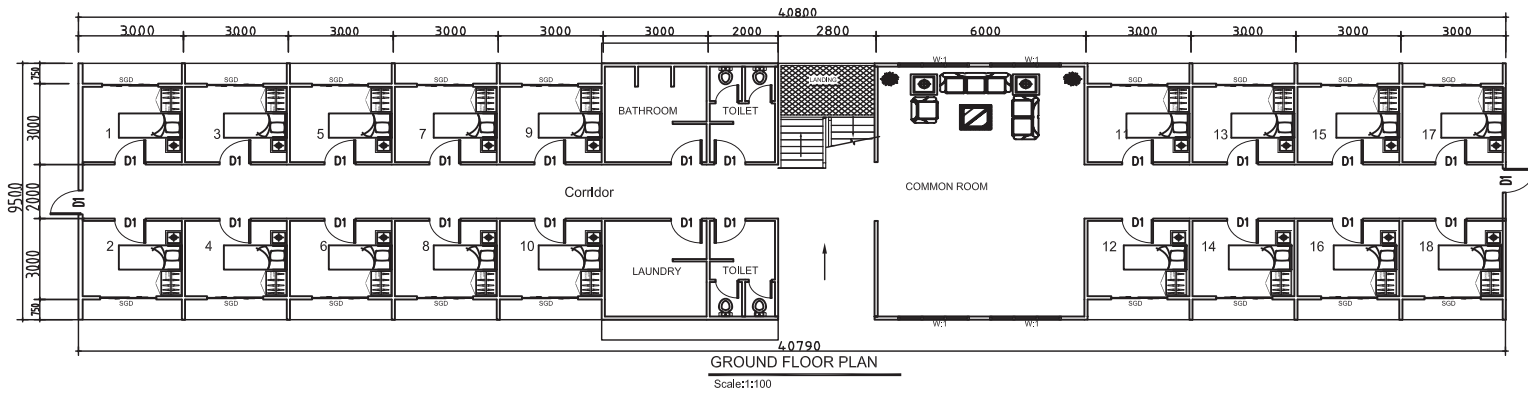

**Rooms: 40**

**Room Size: 3m x 3m**

**Bathroom: 2**

**Laundry: 2**

**Common Room: 1**

